

UP STREAM

DOWN STREAM

SLOPE CREST

MIRAFI MMESHGR  
SURFICIAL SOIL COVER

HEIGHT = H'

2 MAX

L = H

L = H


D = H/3

D = H/3

TOE

1' MIN

1'

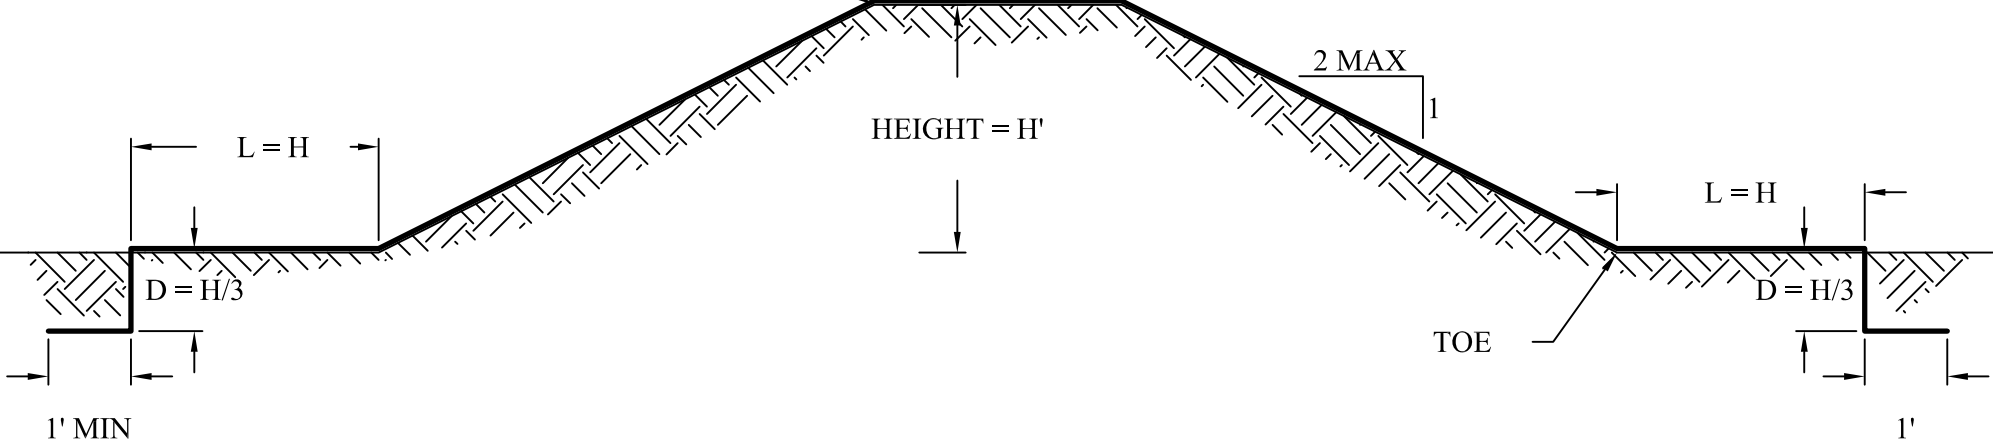

**DETAIL DRAWING**

MIRAFI MMESH GR  
VEGETATED EROSION CONTROL

General Details

PROJECT  
04/15/08  
DATE

DRAWN BY  
1 OF 1  
SHEET

TenCate GEOSYNTHETICS  
365 SOUTH HOLLAND DRIVE  
PENDERGRASS, GA 30567

