



NOTE:
PRIMARY MIRAGRID® REINFORCEMENT
IS LOCATED AT MID-HEIGHT BETWEEN
MIRAMESH® FACING WRAP .

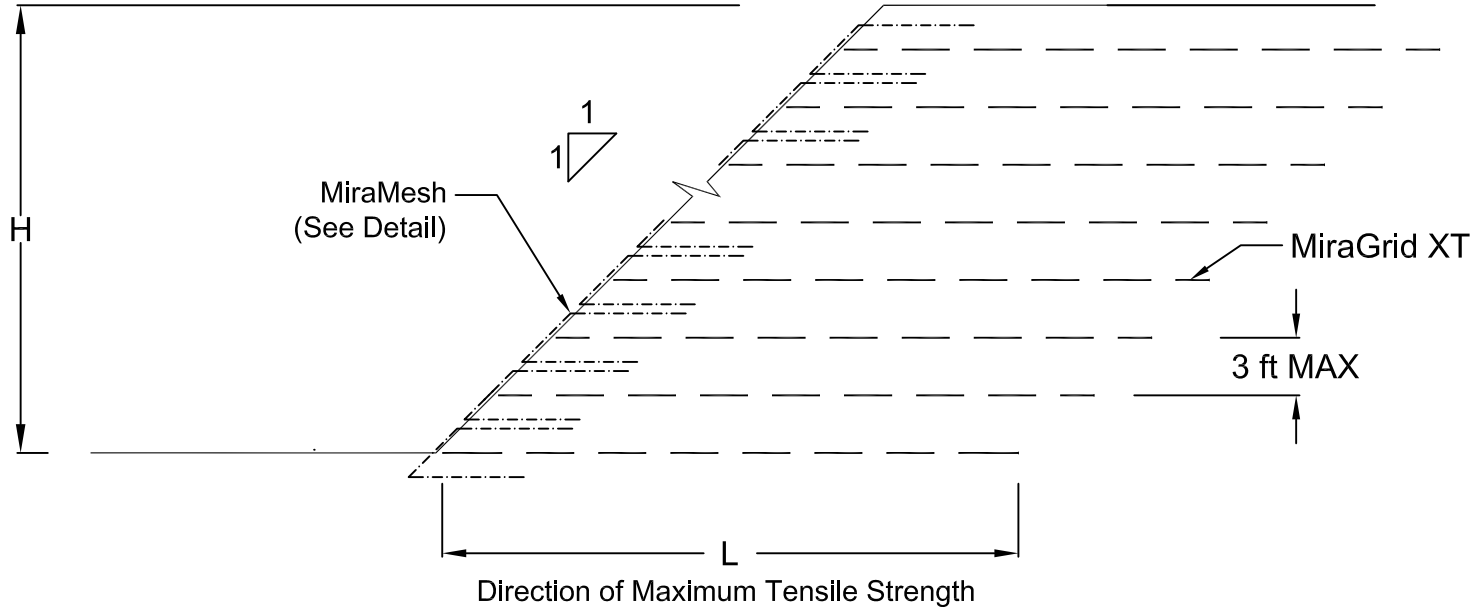


TYPICAL CROSS SECTION

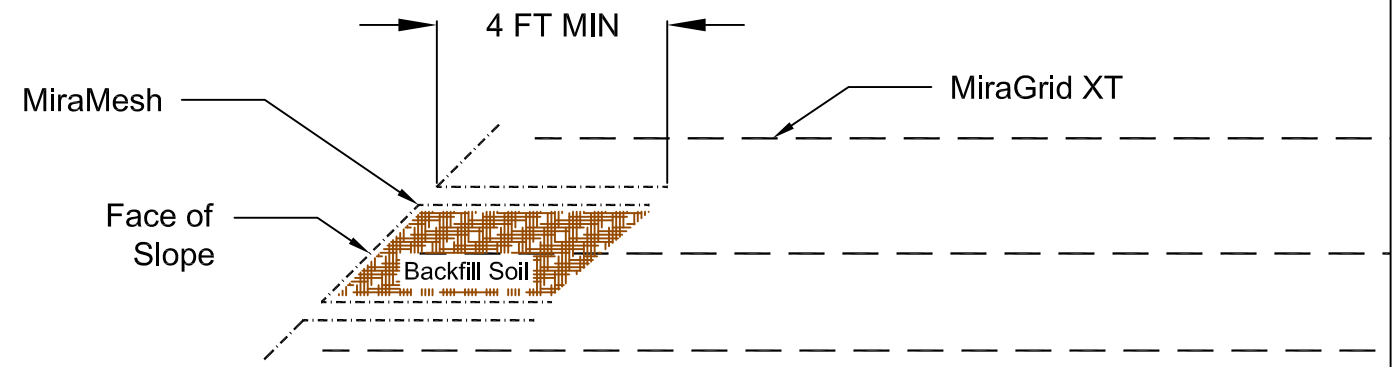


FACING DETAIL

NOTE:
PRIMARY MIRAGRID® REINFORCEMENT
IS LOCATED AT SAME LEVEL AS
MIRAMESH® FACING WRAP .

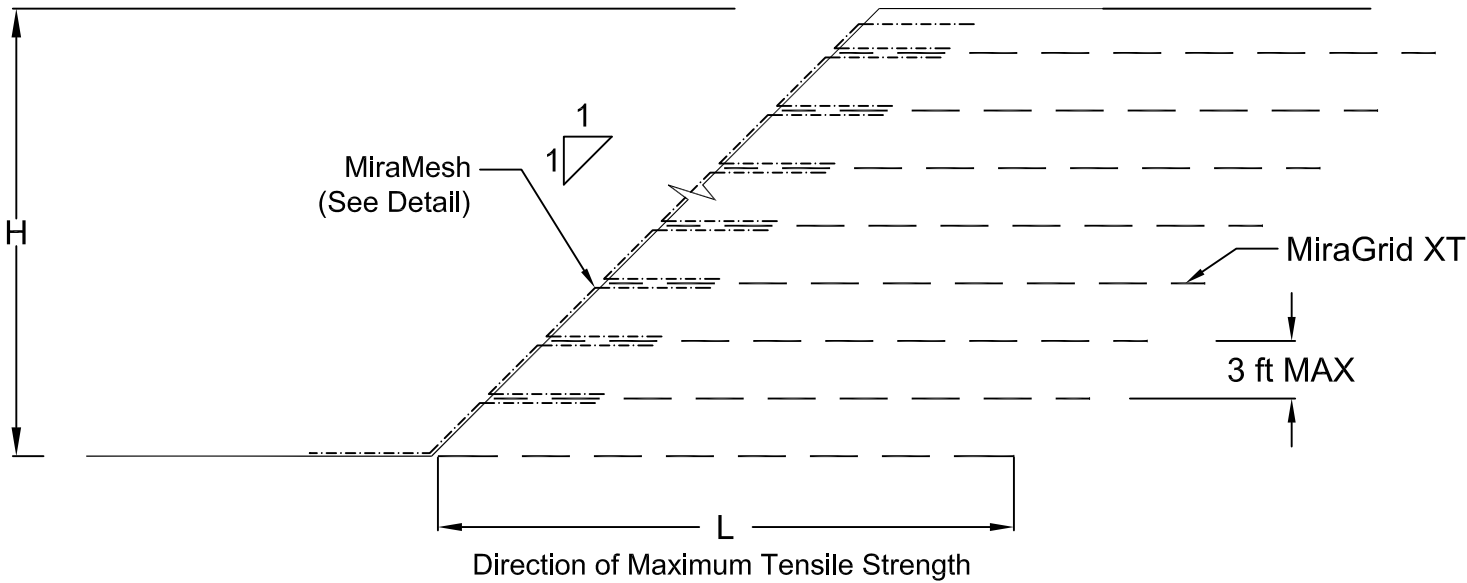

TYPICAL CROSS SECTION

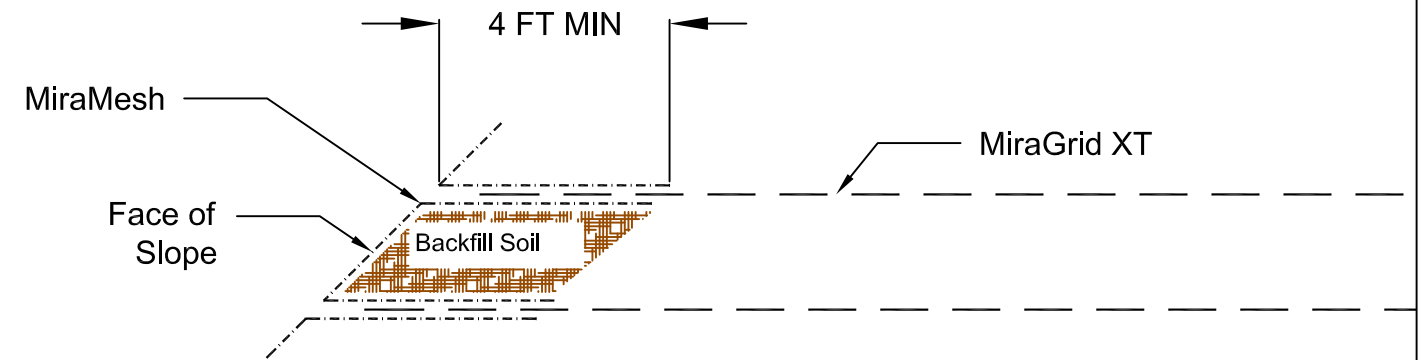

FACING DETAIL

TENCATE
GEOSYNTHETICS
365 SOUTH HOLLAND DRIVE
PENDERGRASS, GA 30567
TEL: (706) 693-1726 FAX: (706) 693-4400
WWW.MIRAFI.COM

NOTE: THE STANDARD DETAILS ILLUSTRATED IN THESE DRAWINGS ARE FOR INFORMATION AND EVALUATION PURPOSES ONLY AND ARE NOT FOR CONSTRUCTION. PROJECT SPECIFIC CALCULATIONS, SHOP DRAWINGS AND SPECIFICATIONS, SIGNED AND SEALED BY A LICENSED STATE ENGINEER, ARE REQUIRED FOR CONSTRUCTION.

**REINFORCED STEEP SLOPES (RSS)
STANDARD DESIGN DETAILS**

PROJ. NO:		REVIEWED BY:	
DATE:		DRAWN BY:	

REVISION DATES (SEE SHEET W1 FOR REVISION HISTORY):				

1H:1V SLOPE X SECT & DETAILS	SHEET 3	OF 5
---------------------------------	-------------------	----------------

RS details.dwg Det 1H_1V