


# TYPICAL MSE BLOCK FACING RETAINING WALL PROFILE

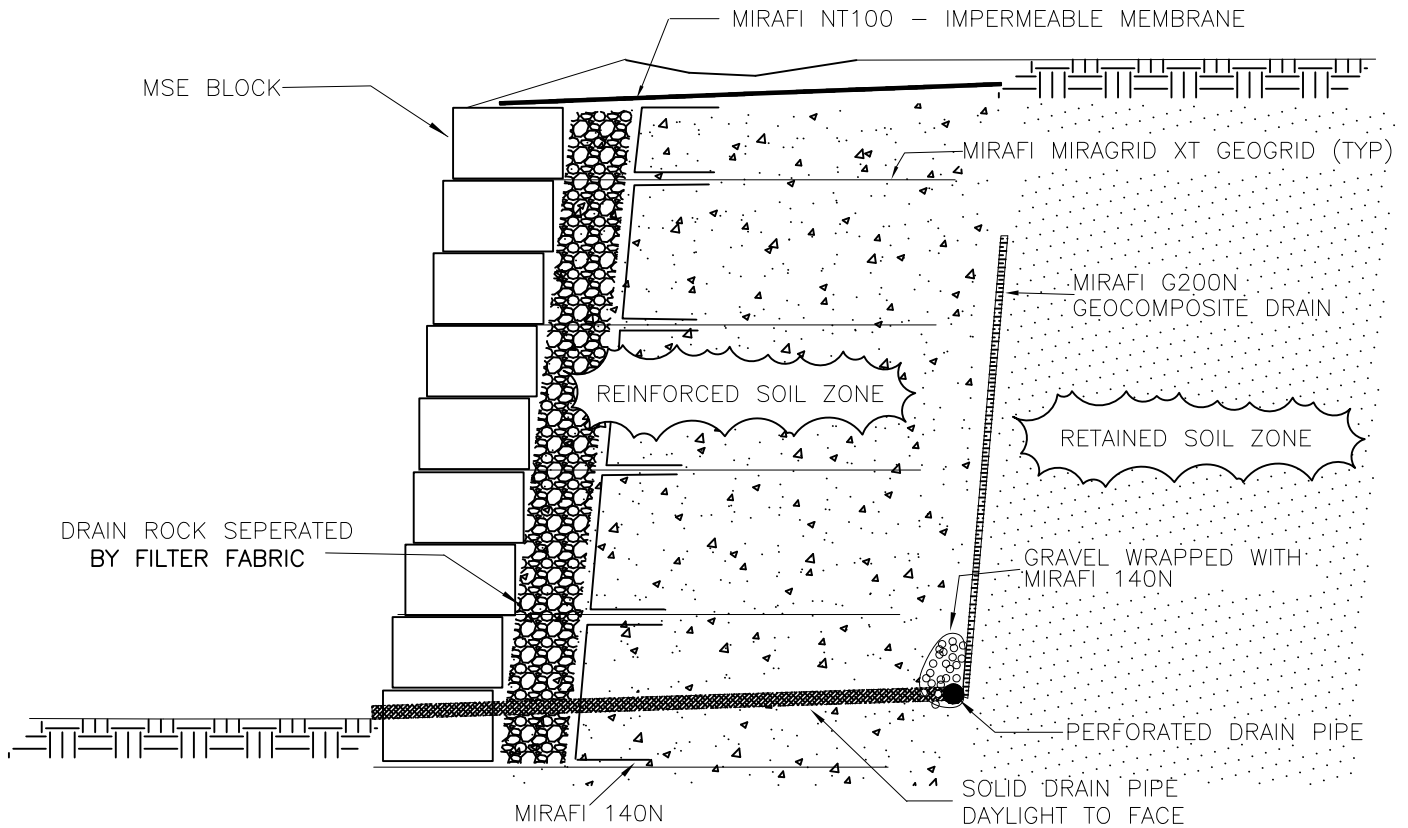

STANDARD DETAIL

MSE BLOCK FACE RETAINING WALL

TENCATE  
365 SOUTH HOLLAND DRIVE  
PENDERGRASS, GA 30567

