



WWW MiraMesh FR facing REV.dwg 8.5X11 LANDSCAPE

Setback (inches)	Angle(deg) from horiz	Slope
1	87	
2	84	
3	81	1H:6V
4	77	
5	74	
6	72	1H:3V
7	69	
8	66	
9	63	1H:2V
10	61	
12	56	
15	50	
18	45	1H:1V

Note:
 MIRAMESH® FR FIRE PROTECTION COATING MEETS NFPA - 701 AND CALIFORNIA STATE FIRE MARSHALL FIRE RESISTANT RATINGS

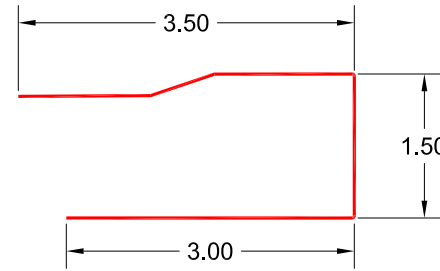

MIRAMESH® FR - TYPICAL DIMENSION DETAIL

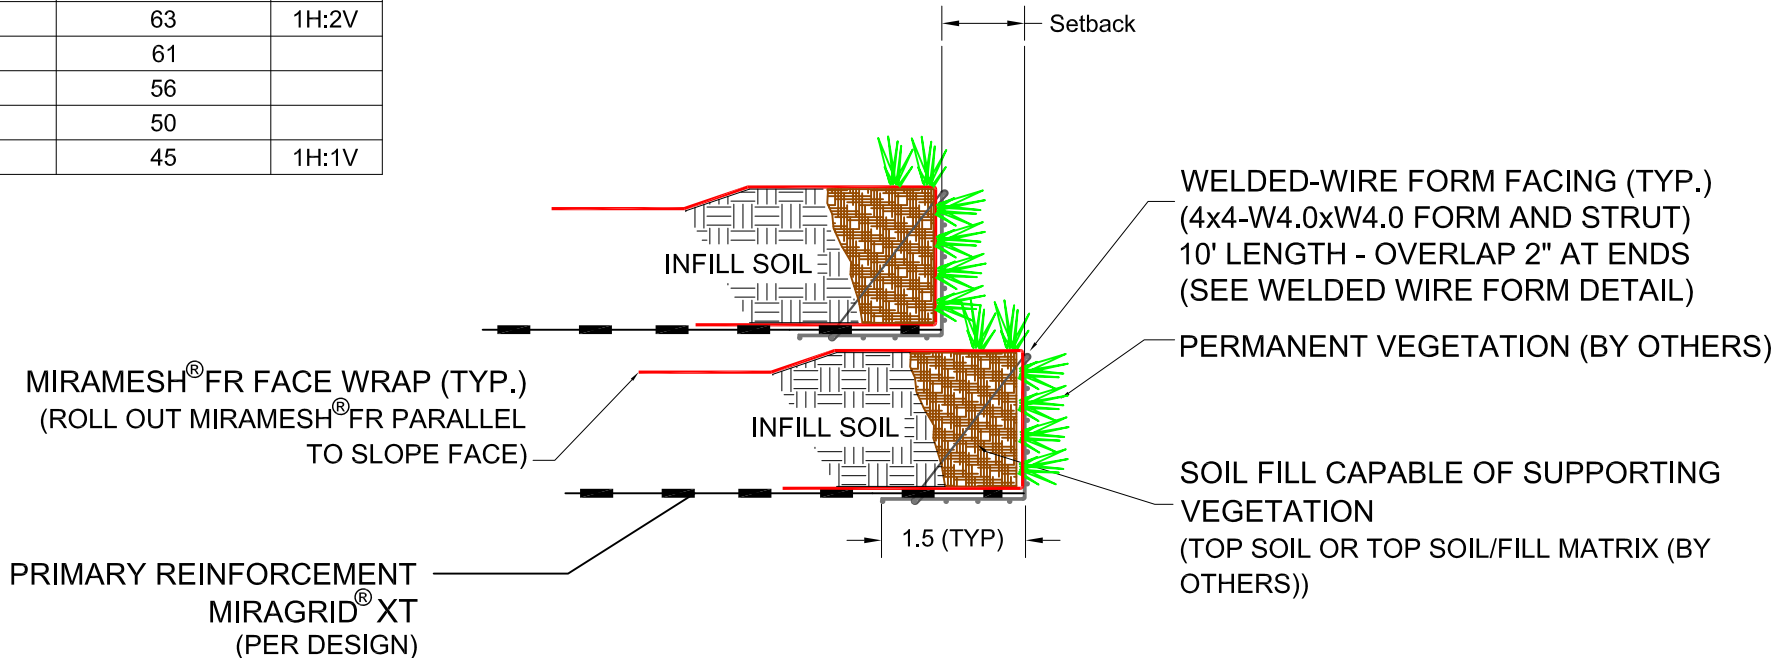

FACING DETAIL - MIRAMESH® FR / SOIL FILL

NTS

DRAWING TITLE:

TYPICAL CROSS SECTION

WELDED WIRE MESH RETAINING WALL



365 South Holland Drive
 Pendergrass GA 30567
 Tel: 706 693-2226 Fax: 706 693-4400
 www.mirafi.com

DATE.:
SCALE.:
DRAWN BY:

SHEET NO.:

ES-1