



Setback (inches)	Angle(deg) from horiz	Slope
1	87	
2	84	
3	81	1H:6V
4	77	
5	74	
6	72	1H:3V
7	69	
8	66	
9	63	1H:2V
10	61	
12	56	
15	50	
18	45	1H:1V

Note:  
MIRAMESH® SG PROVIDES AN IMMEDIATE FINISHED GREEN FACE

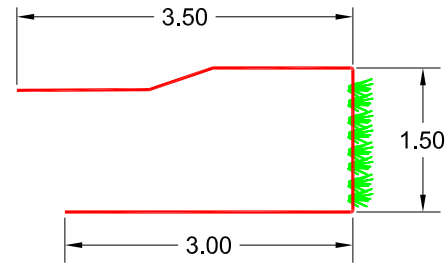

**MIRAMESH® SG - TYPICAL DIMENSION DETAIL**

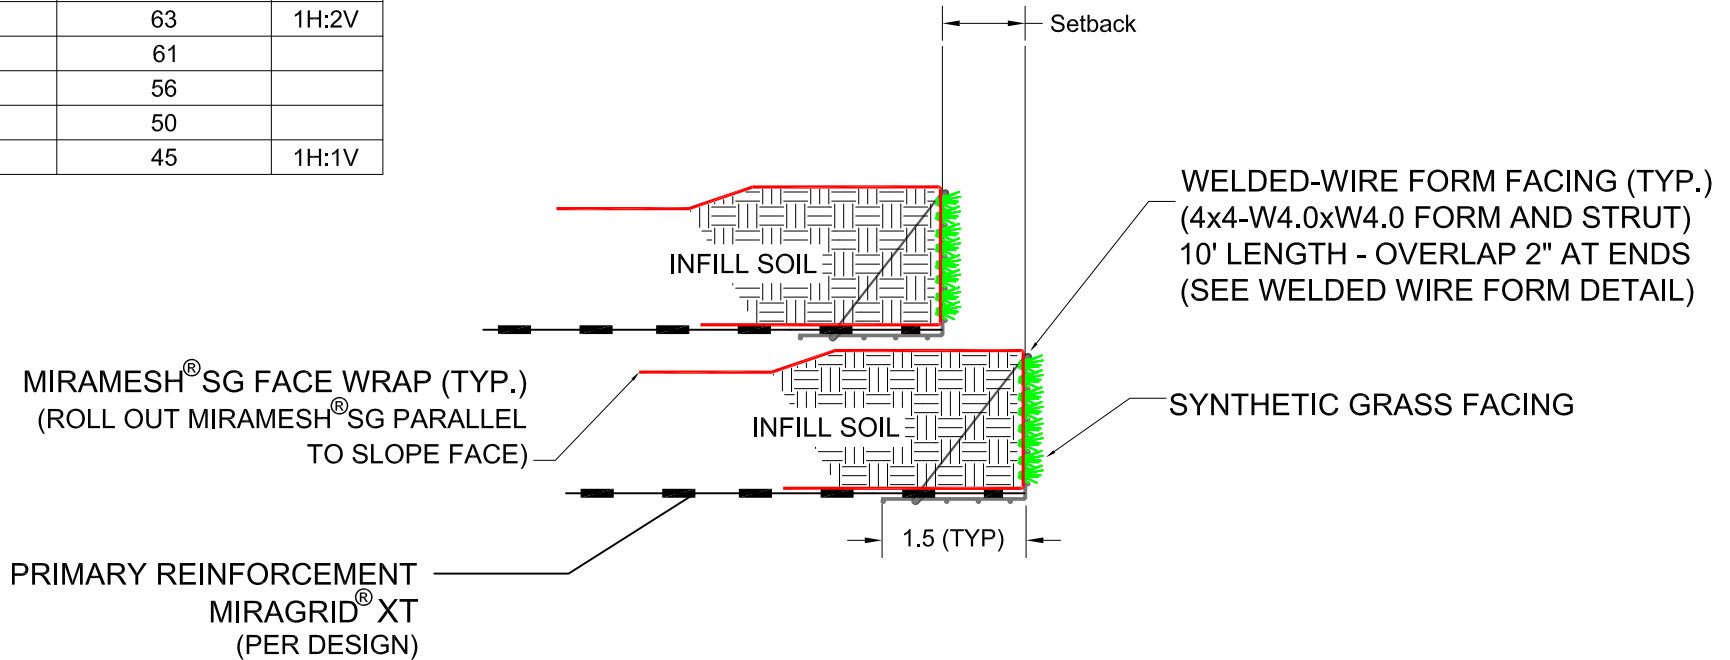

# FACING DETAIL - MIRAMESH® SG / SOIL FILL

NTS

DRAWING TITLE:

## TYPICAL CROSS SECTION

WELDED WIRE MESH RETAINING WALL



GEOSYNTHETICS

365 South Holland Drive  
Pendergrass GA 30567

Tel: 706 693-2226 Fax: 706 693-4400  
www.mirafi.com

DATE:

SCALE:

DRAWN BY:

SHEET NO.:

ES-1