



WWW MiraMesh TR facing.dwg 8.5X11 LANDSCAPE

Setback (inches)	Angle(deg) from horiz	Slope
1	87	
2	84	
3	81	1H:6V
4	77	
5	74	
6	72	1H:3V
7	69	
8	66	
9	63	1H:2V
10	61	
12	56	
15	50	
18	45	1H:1V

Note:
MIRAMESH® TR TO BE USED IN
TEMPORARY APPLICATIONS

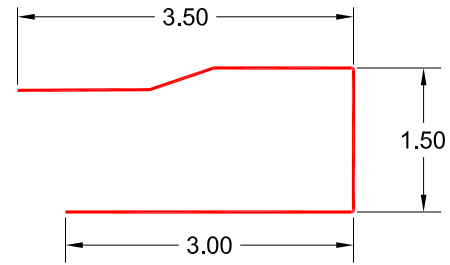

MIRAMESH® TR - TYPICAL DIMENSION DETAIL

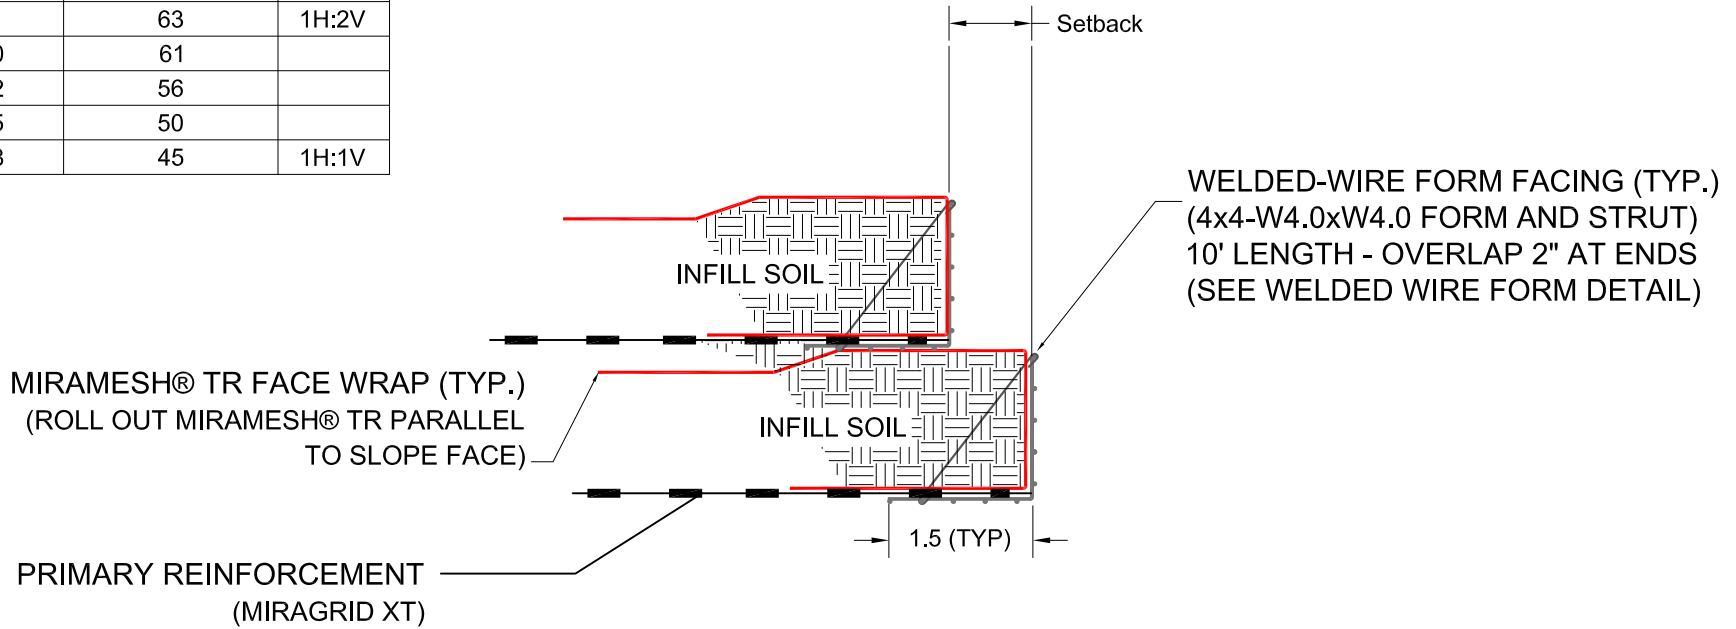

FACING DETAIL - MIRAMESH® TR / SOIL FILL

NTS

DRAWING TITLE:

TYPICAL CROSS SECTION

WELDED WIRE MESH RETAINING WALL



GEOSYNTHETICS

365 South Holland Drive
Pendergrass GA 30567

Tel: 706 693-2226 Fax: 706 693-4400
www.mirafi.com

DATE:.

SCALE:.

DRAWN BY:.

SHEET NO.:

ES-1