


TYPICAL MSE BLOCK FACING RETAINING WALL PROFILE

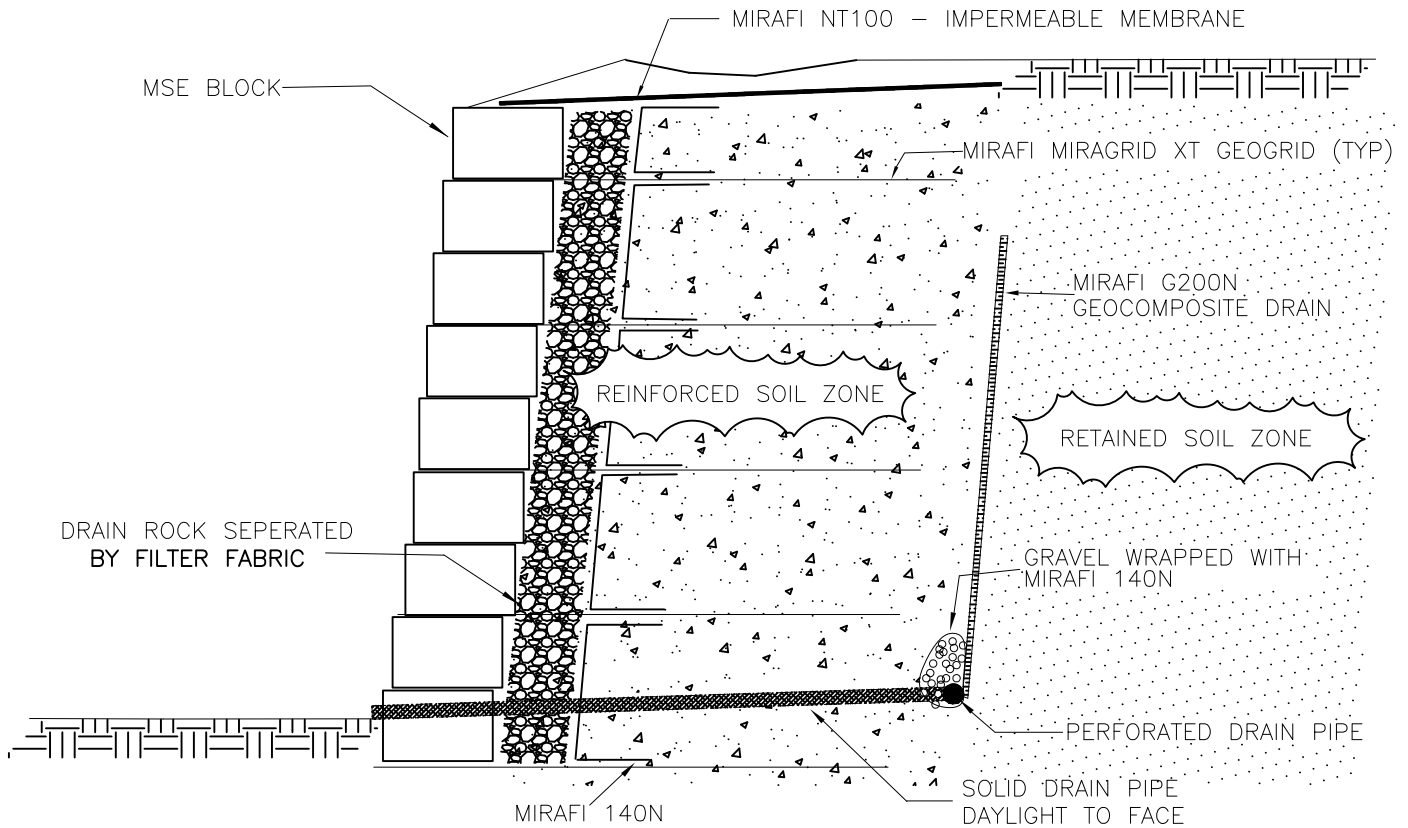

STANDARD DETAIL

MSE BLOCK FACE RETAINING WALL

TENCATE
365 SOUTH HOLLAND DRIVE
PENDERGRASS, GA 30567

